



Three Dimensional View




Front & Side Cage Elevations
Scale 1:100

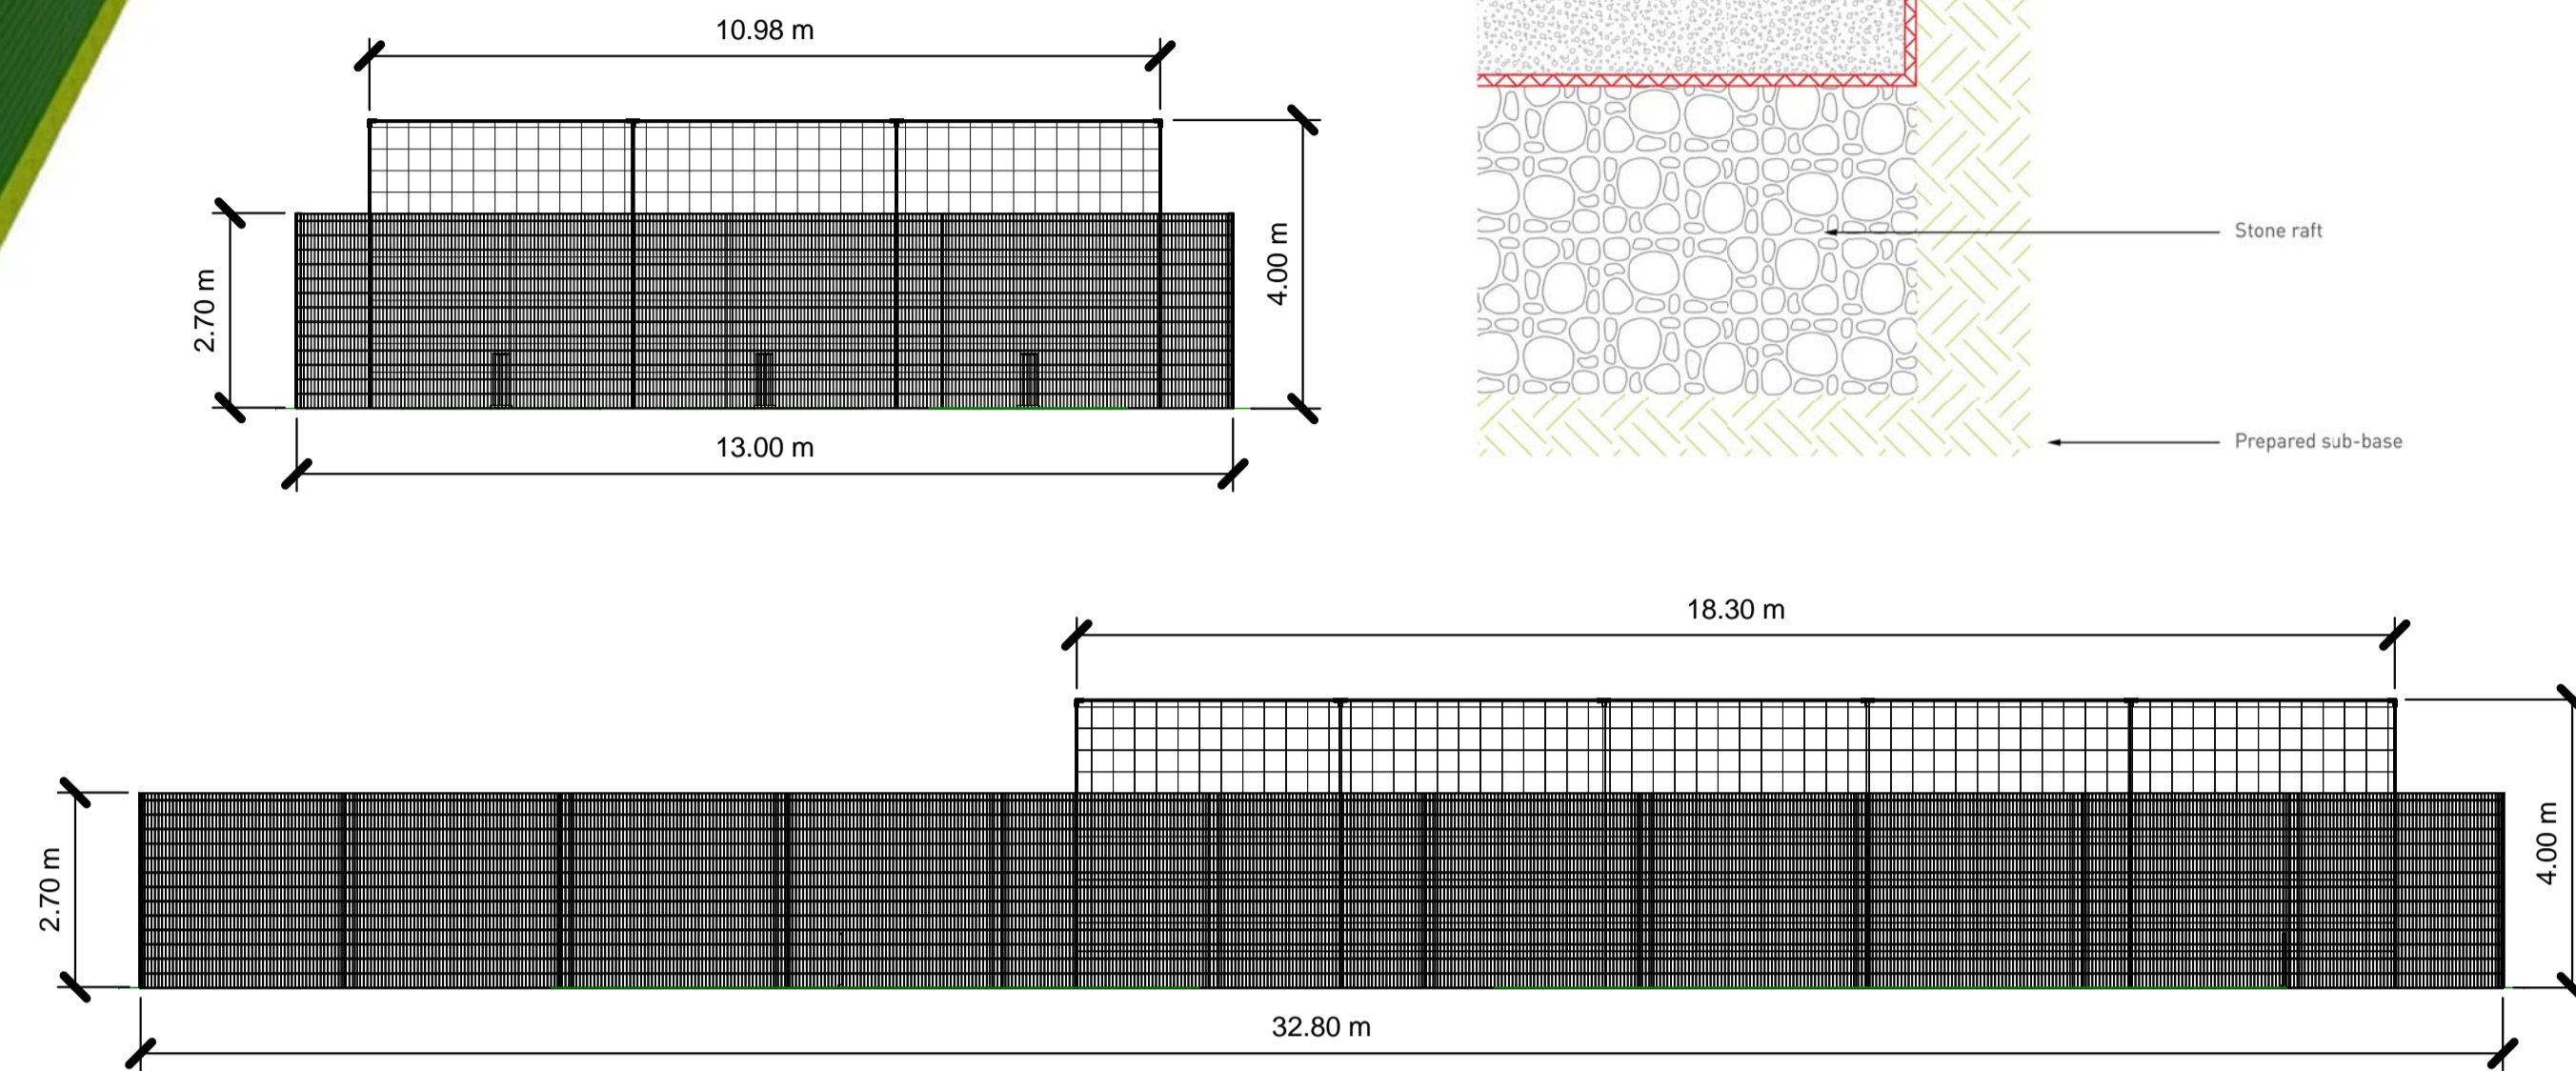

Envelope system® cross profile

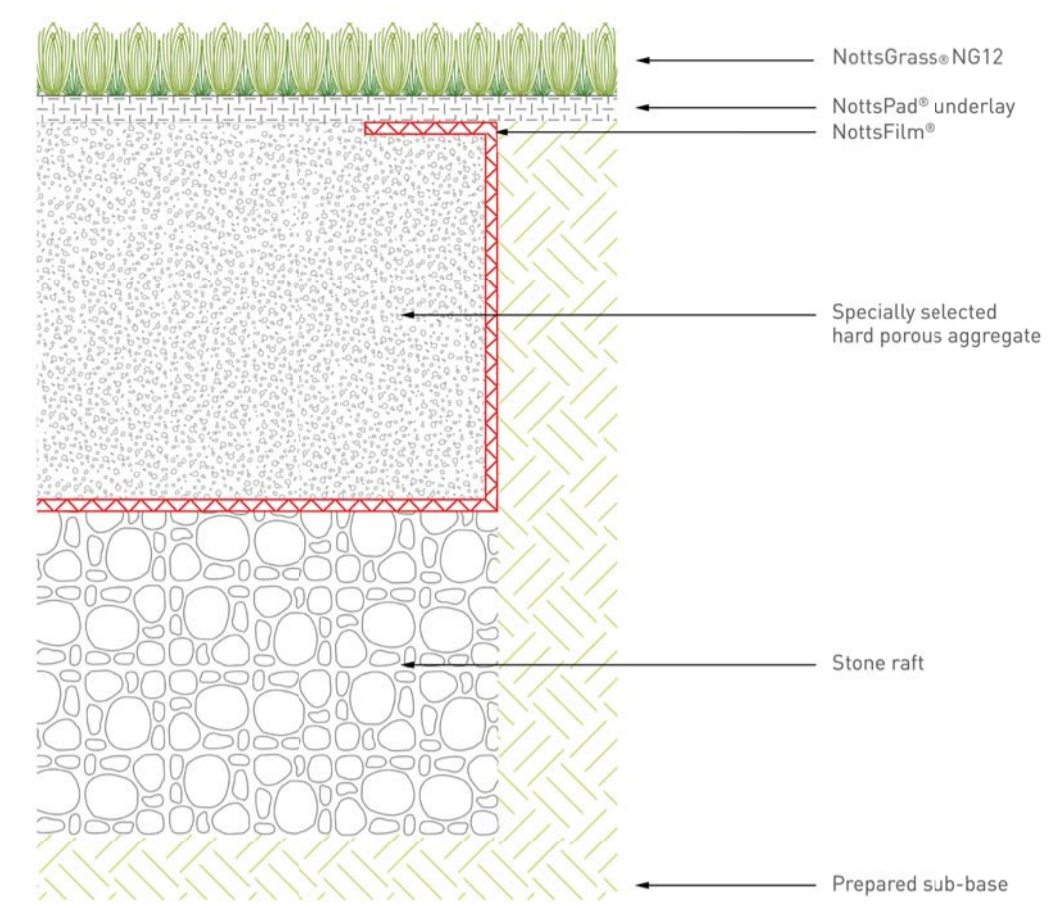

Plan View
Scale 1:50

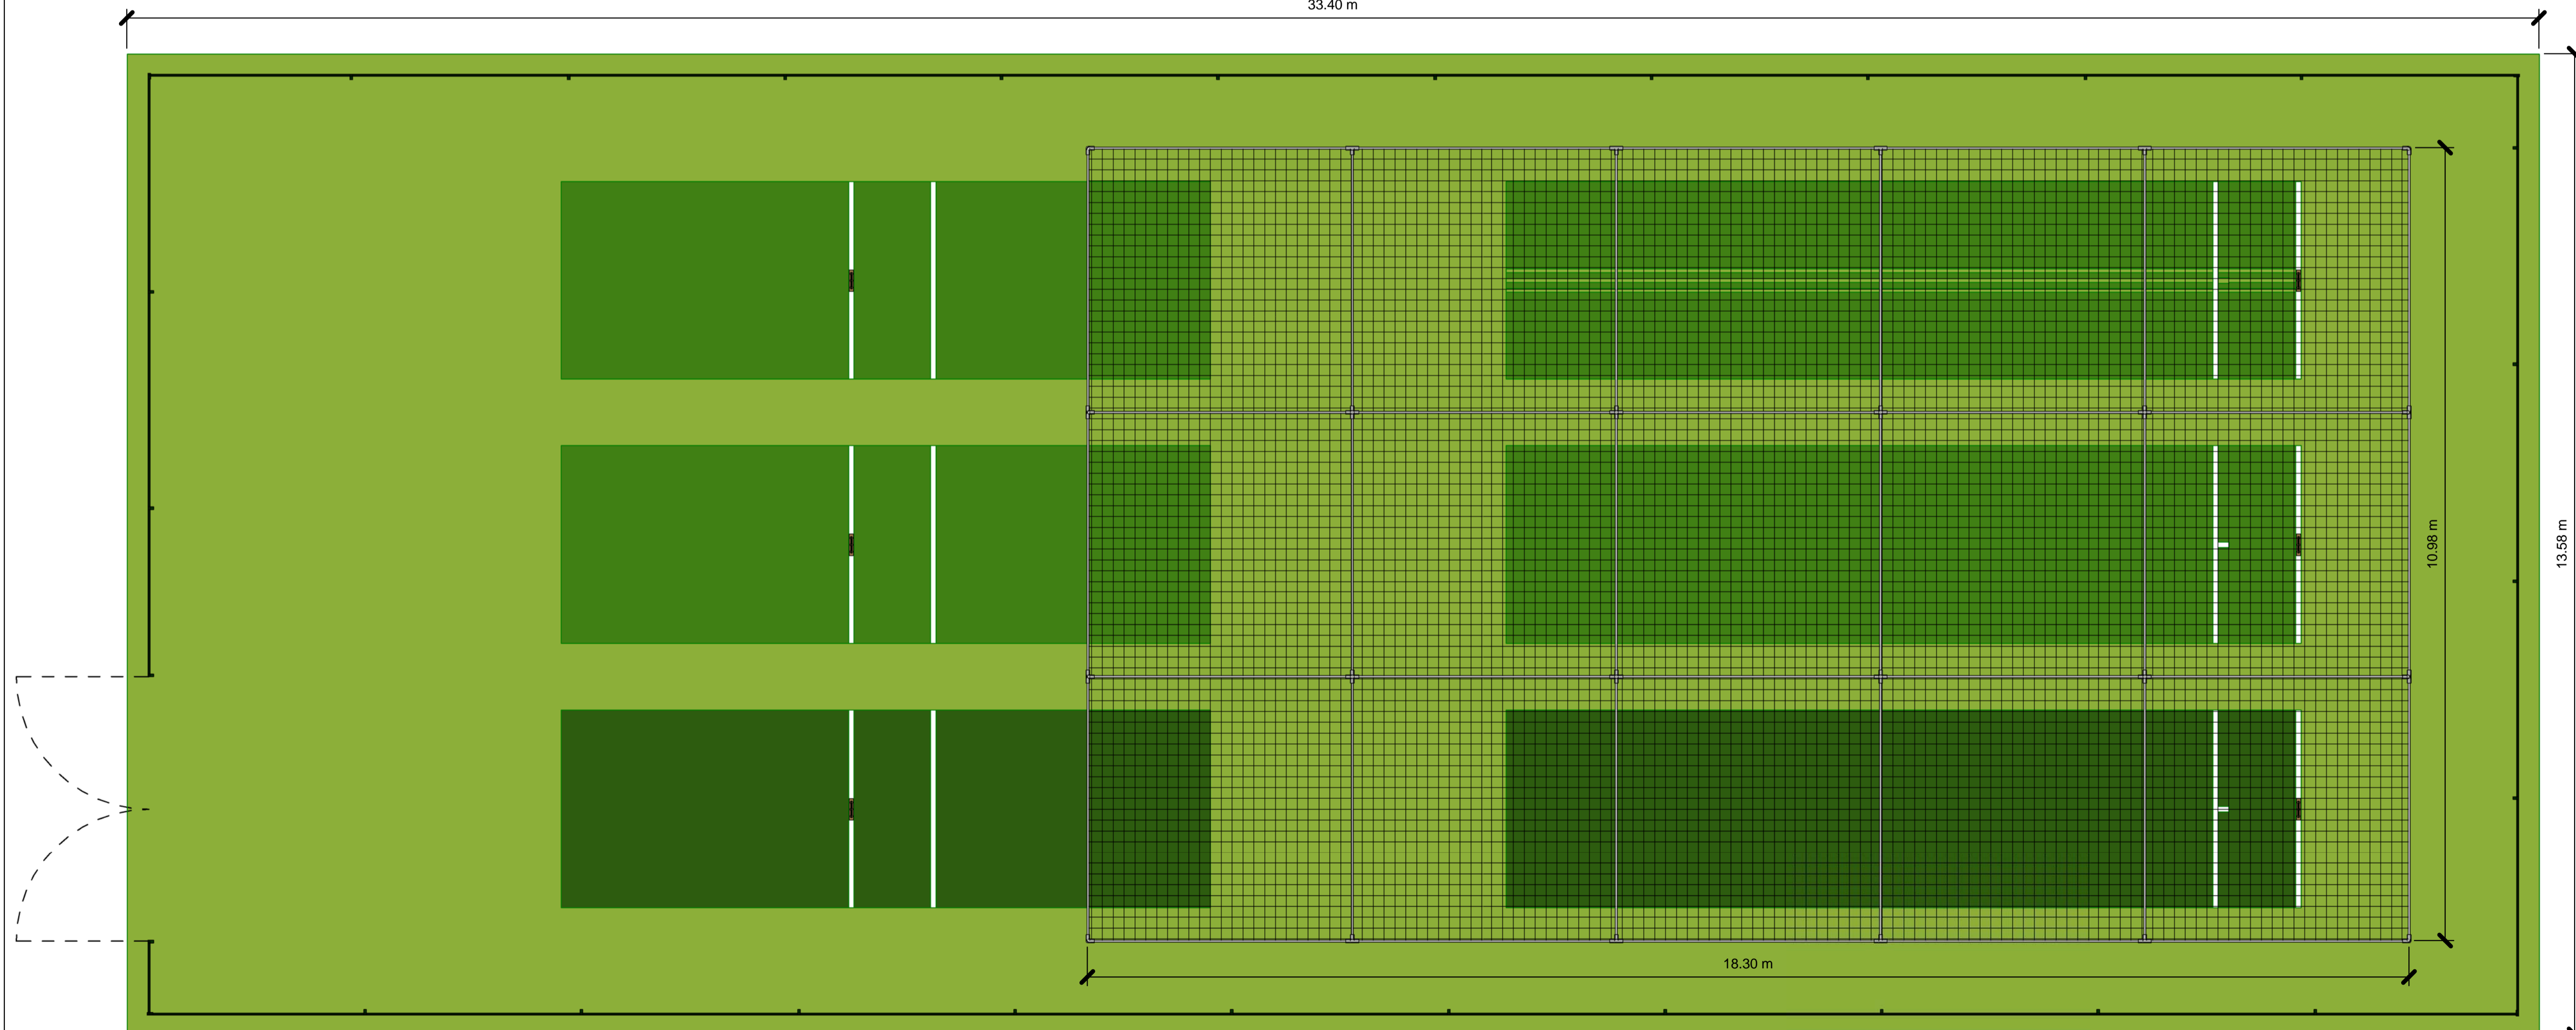

NOTES:-

Overall Dimensions:
33.4m x 13.6m Approx

nottssport :
Synthetic Surfacing / Cricket

Technical Services
Innovation House
Magna Park
Lutterworth
Leicestershire
LE17 4XH
United Kingdom

Hampton Wick Cricket Club

Triple Lane Practice Facility

Three Dimensional & Plan
View, Front & Side Cage
Elevations, Cross Profile

Date 13/04/15

Drawn by JP

Checked by JP

NSHWCC001c

Scale As Indicated @ A1

Client Signature

Date Signed